


Found plat of the town of Valparaiso Porter County Indiana December the 24, 1837

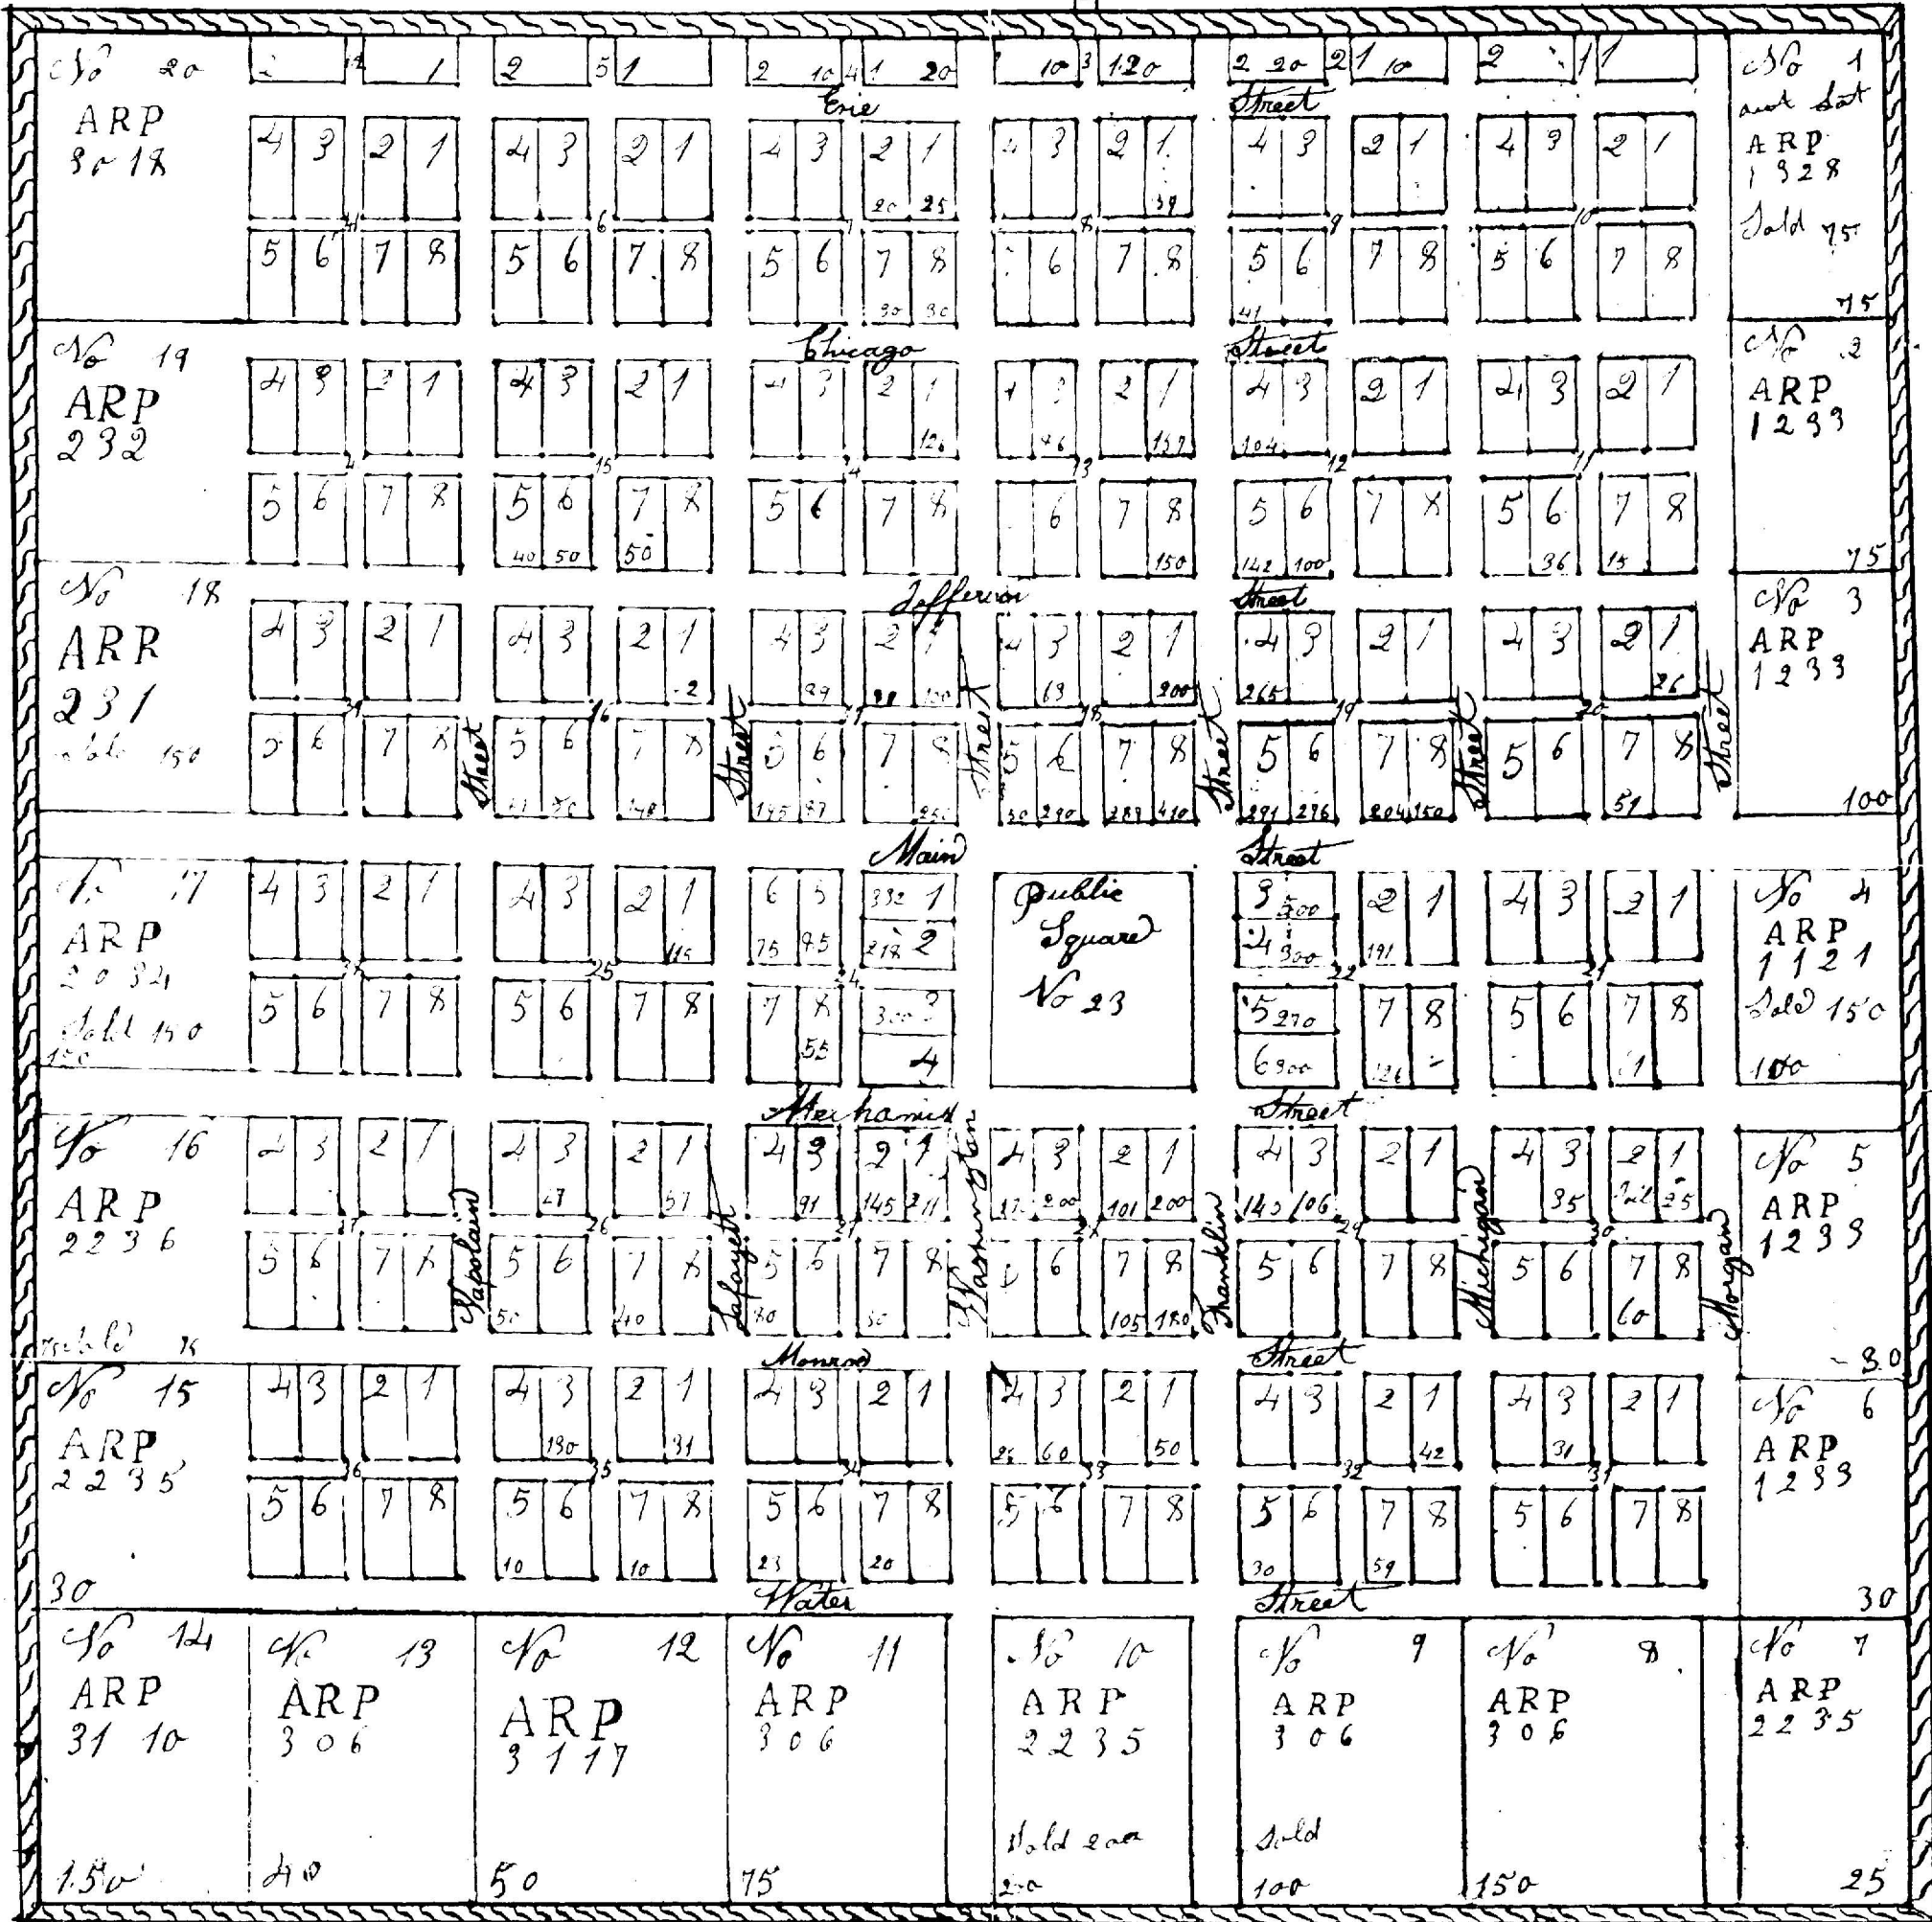

Scanned From Records of
Porter County Surveyor's Office
 155 Indiana Avenue Suite 303 Valparaiso, IN 46383
 Phone (219) 465-3560
Kevin D. Breitzke, P.E., L.S. - Porter County Surveyor
 Copyright © 2012 Porter County, IN. All Rights Reserved.
 Disclaimer: The information of this drawing is believed to be reliable, but no representations, guarantees or warranties of any kind are made as to its accuracy, currency, revision, or suitability for particular applications.



The dimensions of this town are thus
 Erie Street is three rods wide
 Main and Masonic Streets are five rods wide
 All other streets four rods wide the course of the streets and alleys are North and South east and
 West the alleys are one rod wide the lot in way of the lots are north and South with the
 Exception of eight lying east and west of the public Square they are 24 rods in front and eight
 back the blocks are 60 rods square with an alley through the center each way
 The even numbered blocks extend to thirty rods inclusive are bounded to the boundary of Porter
 The price of the lots are marked and the plat the amount of each acre lot is marked on the plat
 One also the chamber.

Reuben Stally his plat December the 24th 1837 Reuben Stally.